




Harmony *Place*

Harmony Homes

Assisted Living | Memory Care

Affordable Apartments

Training | Child Care

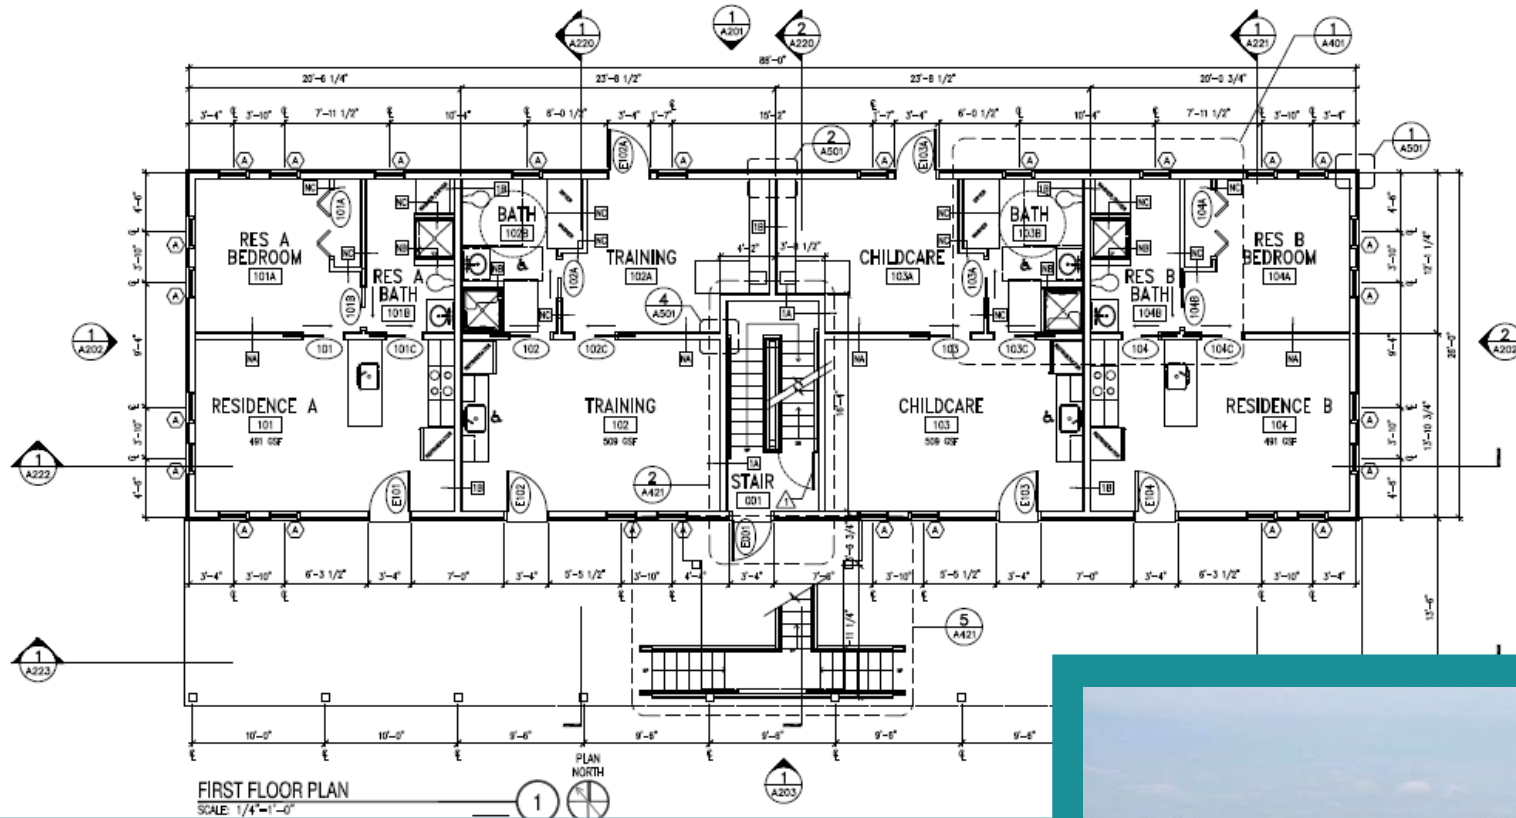

DURHAM, NH







The Allure Of Pocket Neighborhoods



Sheri Koonen Contributor
Real Estate




Greenwood Avenue Cottages, designed by Ross Chapin Architects, was built by The Cottage Company in ... [+] PHOTO COURTESY OF ROSS CHAPIN ARCHITECTS.

The Cottages *at* Back River Road



DOVER, NH



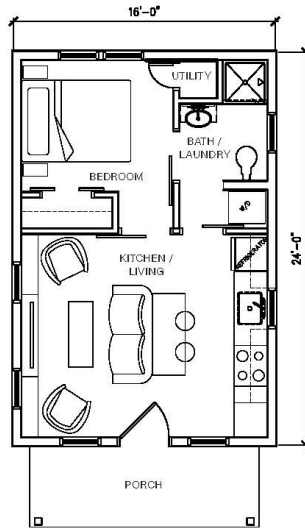


FLOOR PLAN - 384 SF
SCALE: 1/4"=1'-0"

1



ELEVATION
SCALE: 1/4"=1'-0"

2

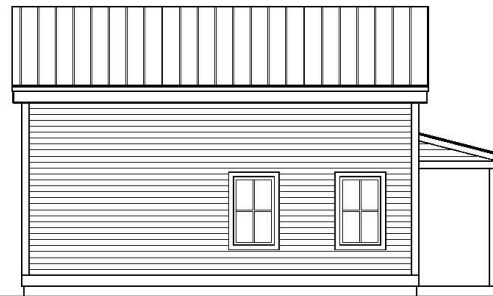


ELEVATION
SCALE: 1/4"=1'-0"

3



RENDERING & PROPOSED PALETTE

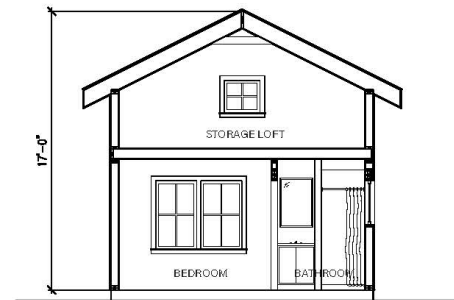

SECTION
SCALE: 1/4"=1'-0"

4

	BLEEKER BEIGE <i>Benjamin Moore or similar</i>
	COPLEY GRAY <i>Benjamin Moore or similar</i>
	NIMBUS <i>Benjamin Moore or similar</i>
	NORMANDY <i>Benjamin Moore or similar</i>
	SAYBROOK SAGE <i>Benjamin Moore or similar</i>
	DISTANT GRAY <i>Benjamin Moore or similar</i>
	STONINGTON GRAY <i>Benjamin Moore or similar</i>
	WHALE GRAY <i>Benjamin Moore or similar</i>

**NOT FOR
CONSTRUCTION**



DESIGNED BY: MWR
DRAWN BY: MWR
PROJECT: 200302.01

**54 BACK RIVER ROAD
DOVER, NEW HAMPSHIRE**
**COTTAGE CONCEPT
PLANS & RENDERINGS**

SCALE: AS NOTED
DATE: 02.01.2021
DRAWING NO.:

A1.1



